



Whitworth Drive


Darlington DL2 1TZ

£325,000





This footer paragraph is an example only and should not be relied upon as complying with current legislation. These particulars, whilst believed to be accurate are set out as a general outline only for guidance and do not constitute any part of an offer or contract. Intending purchasers should not rely on them as statements of representation of fact, but must satisfy themselves by inspection or otherwise as to their accuracy. No person in this firm's employment has the authority to make or give any representation or warranty in respect of the property.

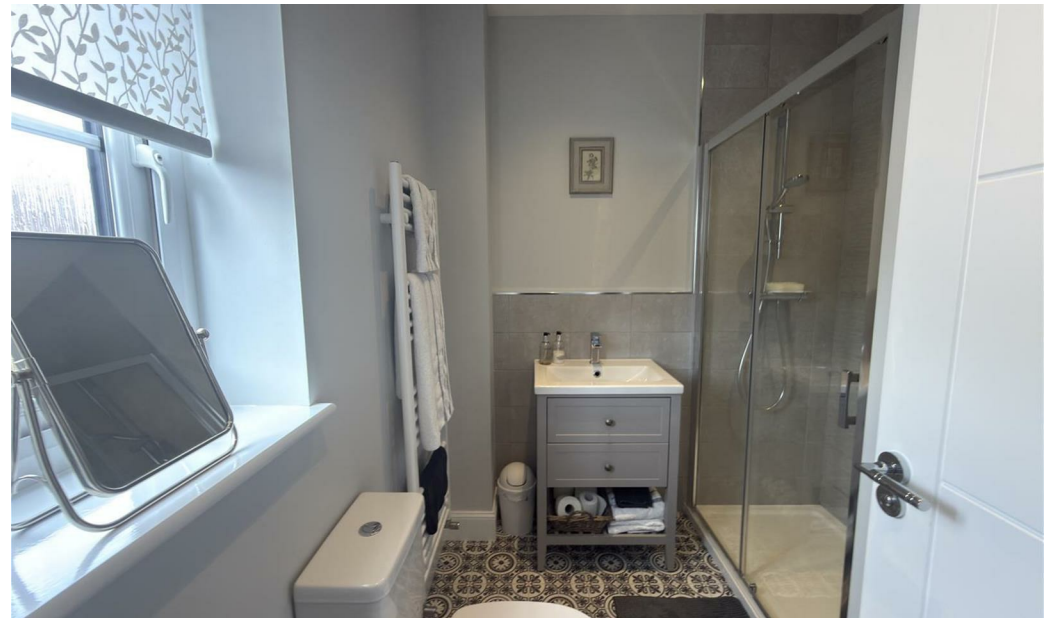

This footer paragraph is an example only and should not be relied upon as complying with current legislation. These particulars, whilst believed to be accurate are set out as a general outline only for guidance and do not constitute any part of an offer or contract. Intending purchasers should not rely on them as statements of representation of fact, but must satisfy themselves by inspection or otherwise as to their accuracy. No person in this firm's employment has the authority to make or give any representation or warranty in respect of the property.



This footer paragraph is an example only and should not be relied upon as complying with current legislation. These particulars, whilst believed to be accurate are set out as a general outline only for guidance and do not constitute any part of an offer or contract. Intending purchasers should not rely on them as statements of representation of fact, but must satisfy themselves by inspection or otherwise as to their accuracy. No person in this firm's employment has the authority to make or give any representation or warranty in respect of the property.



This footer paragraph is an example only and should not be relied upon as complying with current legislation. These particulars, whilst believed to be accurate are set out as a general outline only for guidance and do not constitute any part of an offer or contract. Intending purchasers should not rely on them as statements of representation of fact, but must satisfy themselves by inspection or otherwise as to their accuracy. No person in this firm's employment has the authority to make or give any representation or warranty in respect of the property.

Whitworth Drive

Darlington DL2 1TZ



- Four Bedroom Detached House
- Landscaped Gardens
- Lounge, Study, Kitchen Dining Room

- Situated In Middleton St George
- En-Suite To The Main Bedroom
- Priced To Sell

- Viewing A Strong Must
- Parking For Two Cars And Garage
- EPC Grade B

Positioned within a quiet cul-de-sac in the highly sought-after village of Middleton St George, this beautifully presented four-bedroom detached home offers the perfect setting for modern family living.

Upon entering, you are welcomed by a bright entrance hall leading to a spacious living room, complete with French doors that open onto the rear garden, creating a seamless indoor-outdoor flow.

To the front of the property, a versatile study/playroom provides an ideal space for home working or family use. The ground floor also benefits from a convenient WC and an impressive open-plan kitchen/diner, featuring a range of integrated appliances and ample space for entertaining. A separate utility room adds further practicality.

Upstairs, the property offers a well-proportioned landing leading to a generous master bedroom with built-in wardrobes and a stylish en-suite shower room. There are two additional double bedrooms, one of which also includes fitted wardrobes, alongside a fourth bedroom that could serve as a nursery, guest room, or office. A contemporary family bathroom completes the first floor.

Externally, the home continues to impress with a driveway and a single detached garage to the side. The front garden is neatly maintained, while the enclosed rear garden has been thoughtfully landscaped, offering a combination of patio and lawn areas—perfect for relaxing or entertaining.

This is an ideal opportunity to acquire a modern, move-in-ready family home in a peaceful yet well-connected location.

Entrance Hall

10'1 x 13'1 (3.07m x 3.99m)

Lounge

11'4 x 15'8 (3.45m x 4.78m)

Study

7'6 x 6'7 (2.29m x 2.01m)

W/C

Kitchen/Diner

8'11 x 22'7 (2.72m x 6.88m)

Utility Room

6'3 x 5'10 (1.91m x 1.78m)

First Floor Landing

Bedroom One

11'5 x 10'6 (3.48m x 3.20m)

En-Suite

Bedroom Two

9'2 x 10'1 (2.79m x 3.07m)

Bedroom Three

7'11 x 9'8 (2.41m x 2.95m)

Bedroom Four

8'3 x 10'0 (2.51m x 3.00m)

Family Bathroom

9'11 x 5'6 (3.02m x 1.68m)

Garage

20'2 x 10'1 (6.15m x 3.07m)

Tenure

Freehold

Property Details

Local Authority: Darlington

Council Tax Band: E

Annual Price: £3,048

Conservation Area No

Flood Risk Very low

Floor Area 1,259 ft² / 117 m²

Plot size 0.06 acres
Mobile coverage



EE
Vodafone
Three
O2
Broadband

Basic
17 Mbps
Ultrafast
1800 Mbps
Satellite / Fibre TV Availability

BT
Sky
Virgin

Note

IMPORTANT NOTE TO PURCHASERS: We endeavour to make our sales particulars accurate and reliable, however, they do not constitute or form part of an offer or any contract and none is to be relied upon as statements of representation or fact. The services, systems and appliances listed in this specification have not been tested by us and no guarantee as to their operating ability or efficiency is given. All measurements have been taken as a guide to prospective buyers only, and are not precise. Floor plans where included are not to scale and accuracy is not guaranteed. If you require clarification or further information on any points, please contact us, especially if you are travelling some distance to view. Fixtures and fittings other than those mentioned are to be agreed with the seller. We cannot also confirm at this stage of marketing the tenure of this house

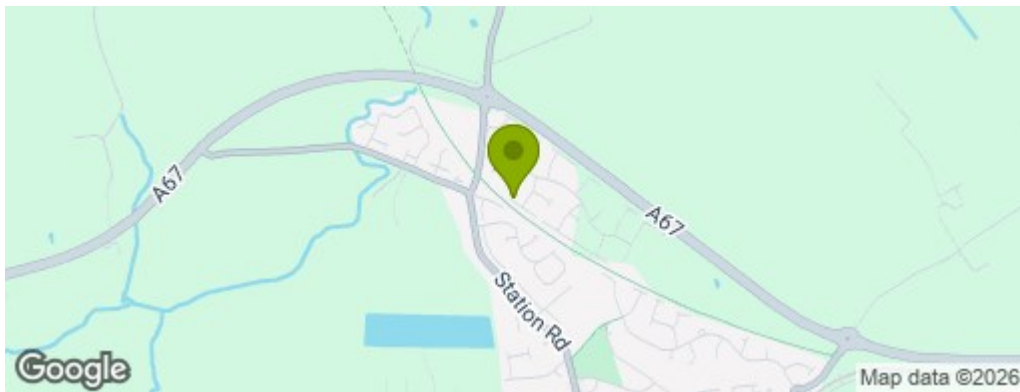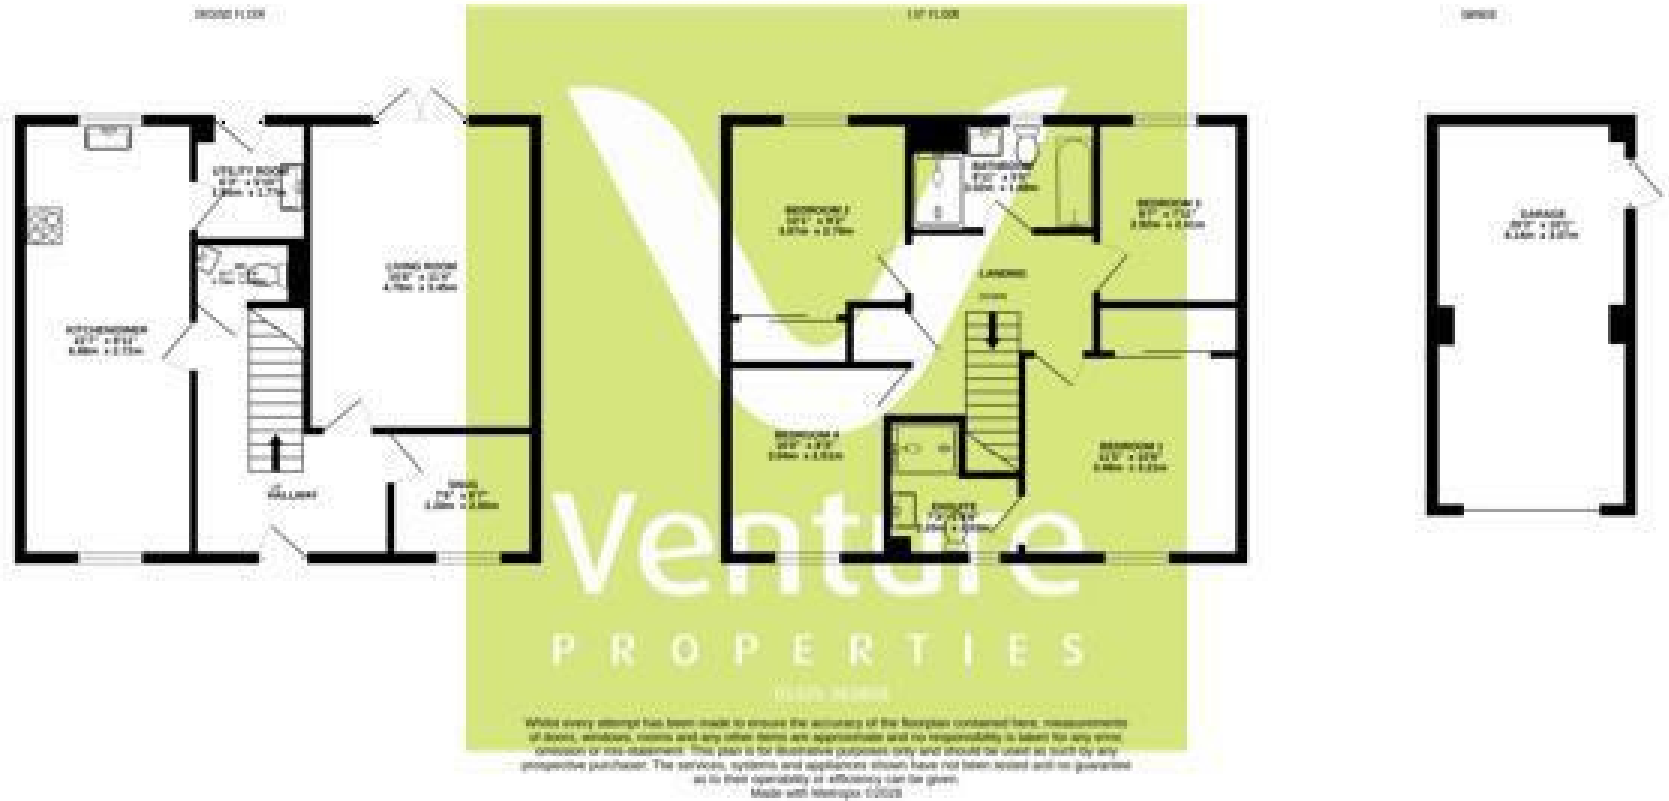

Property Information

01325 363858

45 Duke Street, Darlington, County Durham, DL3 7SD
sales@venturepropertiesuk.com